

Design Option A




Option A1



Option A2



Option A3

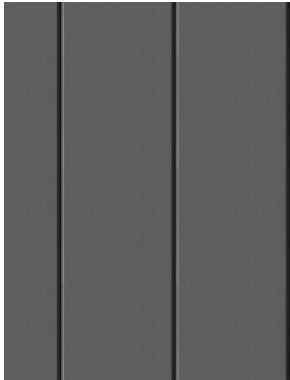


M1 - Aluminium
Facade Cladding



M2 - Timber
Facade Cladding



M3 - Render Finish

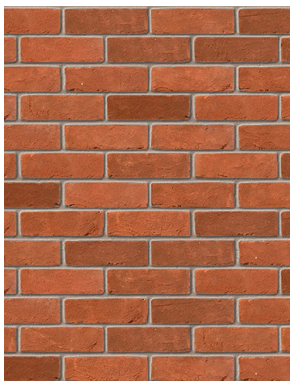

M4 - Swanage Handmade
Heather Red




E1 - Entrance Canopy - Precedent



E2 - Gradient Colour Feature - Precedent




E3 - Oriel Window - Precedent

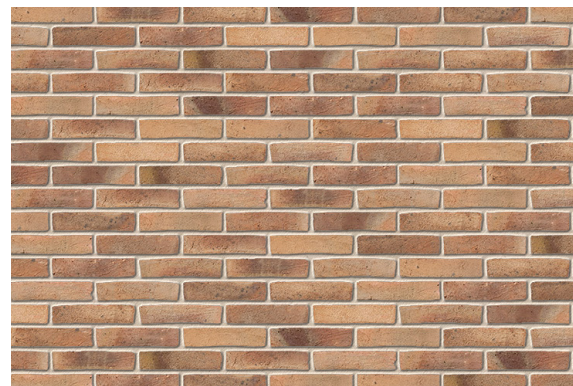

M5 - Tonbridge Handmade
Pastone 50mm

Design Option B

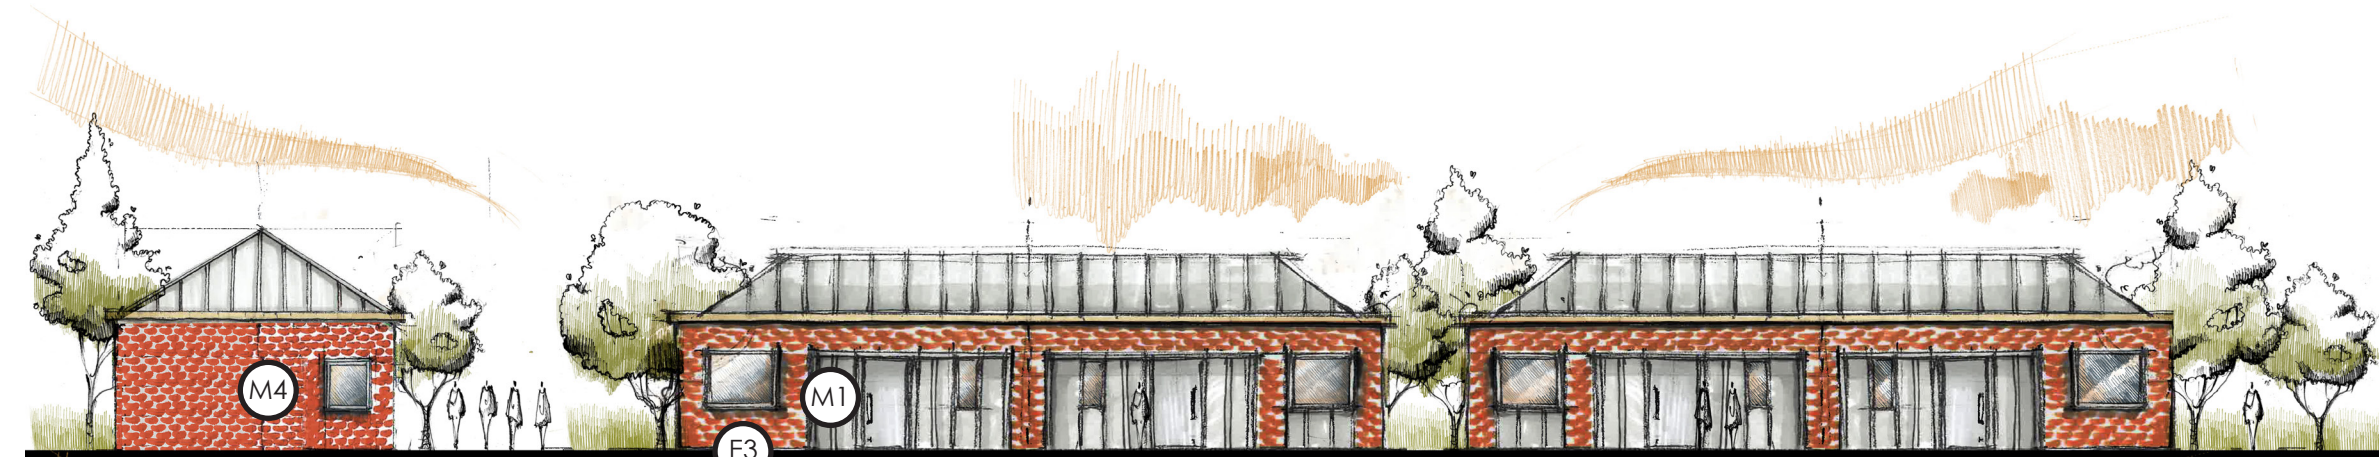


Option B1



Option B2



Option B3

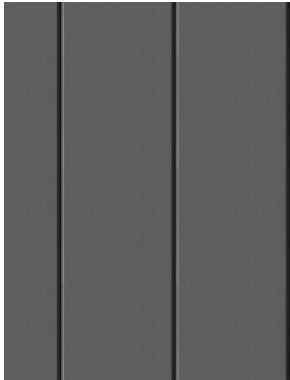


M1 - Aluminium
Facade Cladding



M2 - Timber
Facade Cladding



M3 - Render Finish

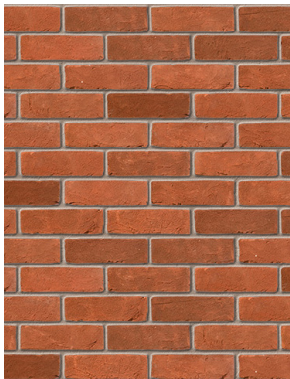

M4 - Swanage Handmade
Heather Red




E1 - Entrance Canopy - Precedent



E2 - Gradient Colour Feature - Precedent




E3 - Oriel Window - Precedent

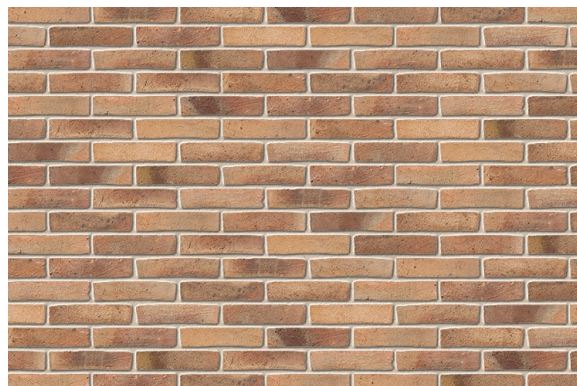


M5 - Tonbridge Handmade
Pastone 50mm


Design Option C

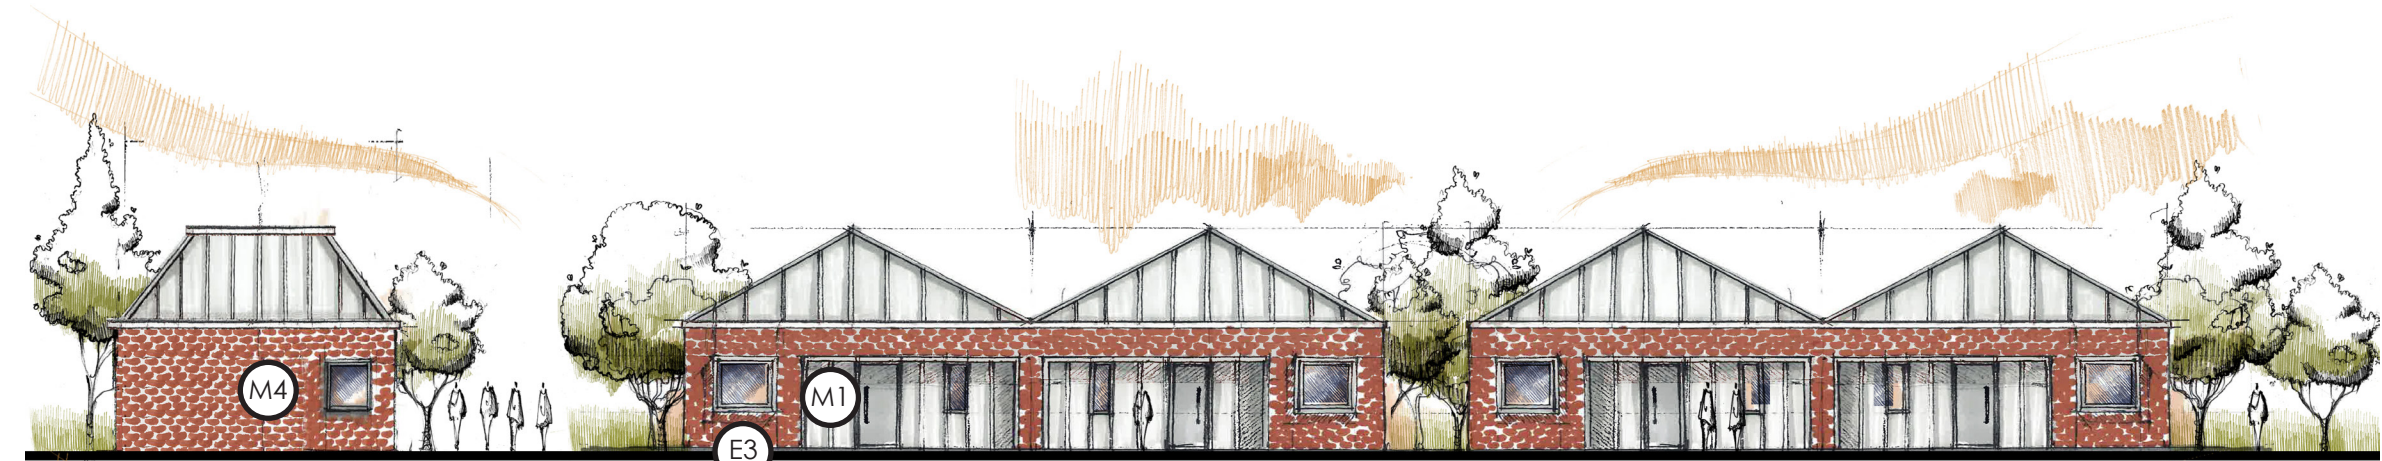


Option C1

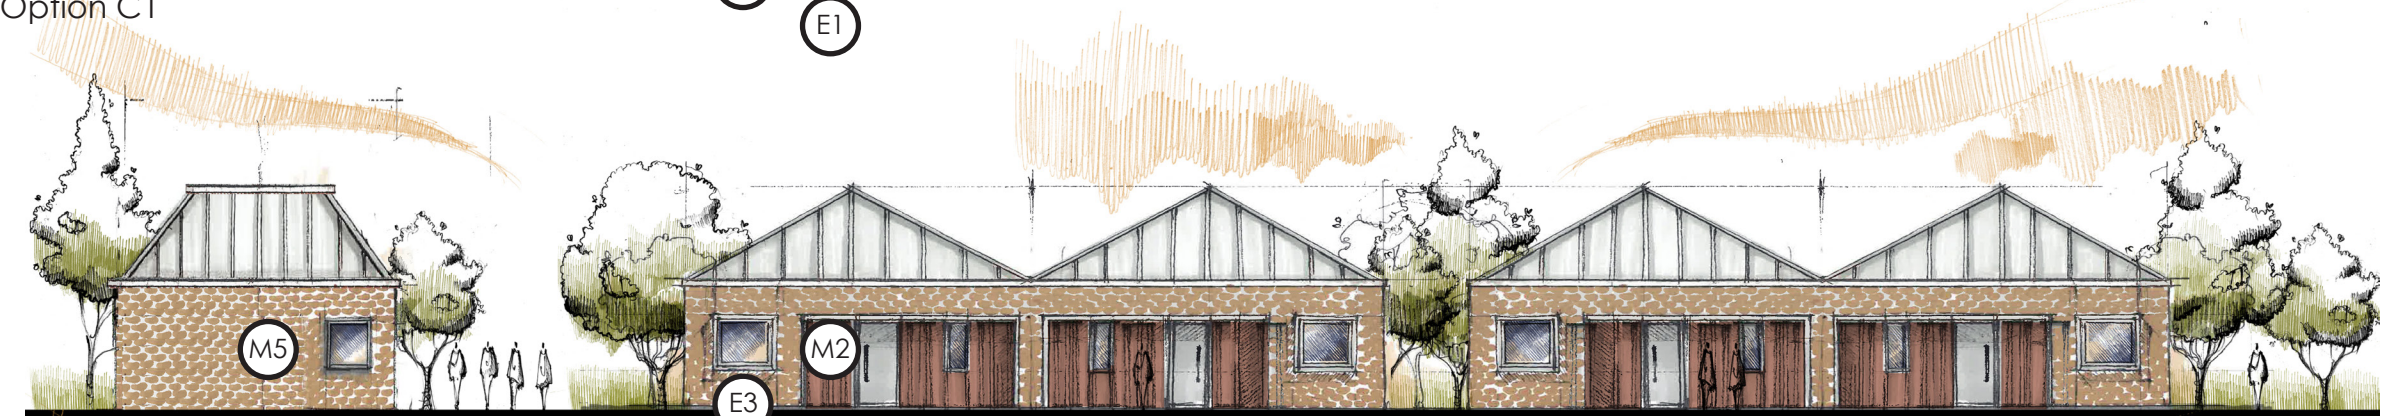

Option C2

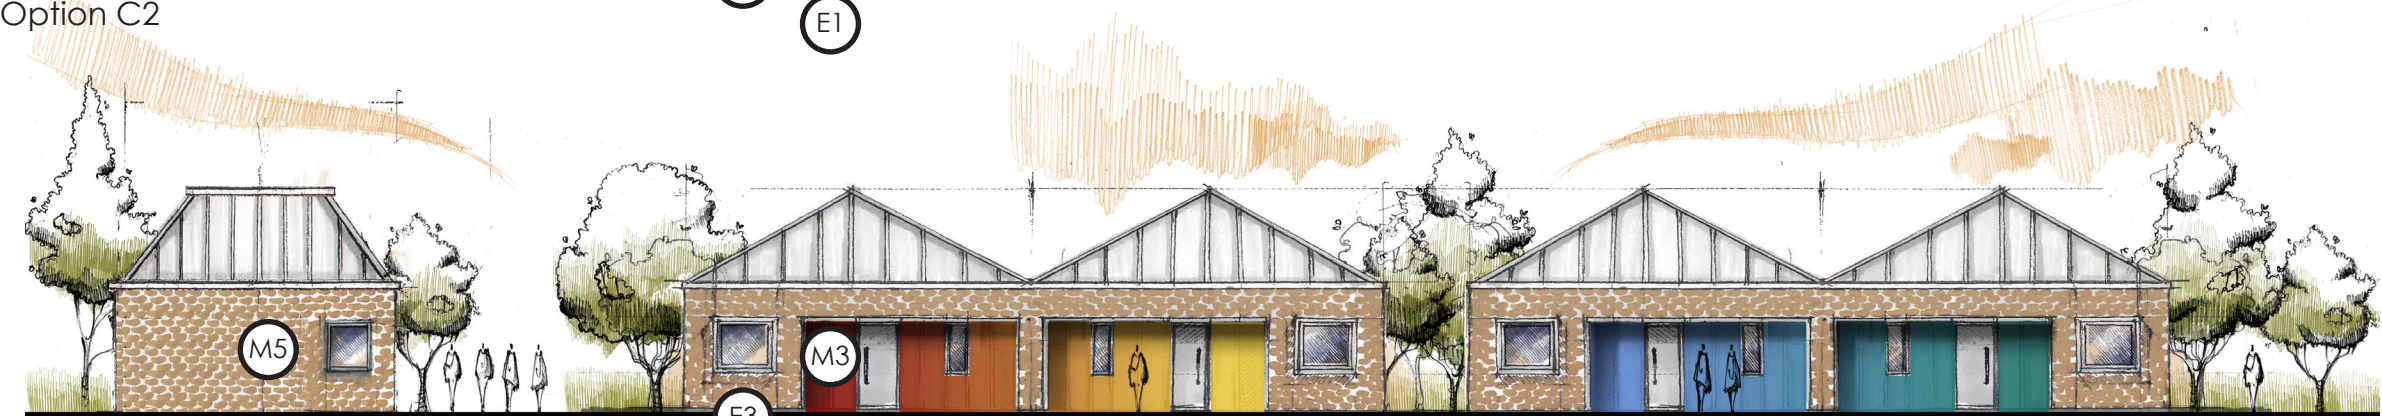

Option C3

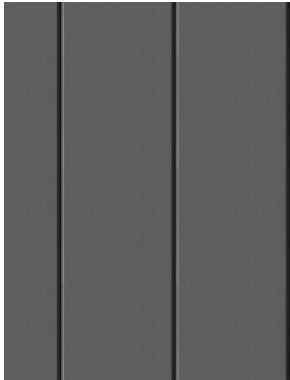


M1 - Aluminium
Facade Cladding



M2 - Timber
Facade Cladding



M3 - Render Finish

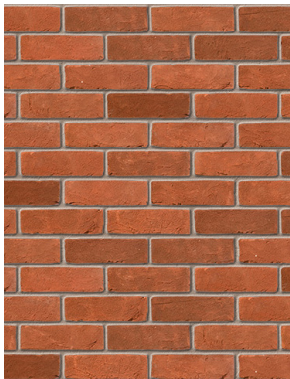

M4 - Swanage Handmade
Heather Red




E1 - Entrance Canopy - Precedent



E2 - Gradient Colour Feature - Precedent



E3 - Oriel Window - Precedent

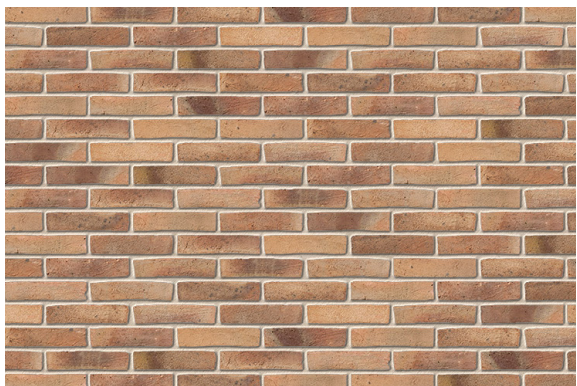

M5 - Tonbridge Handmade
Pastone 50mm